



Greenwood Local Park

playground
Specialists Inc.

800.385.0075
www.playspec.com
sales@playspec.com



Greenwood Local Park

playground
Specialists Inc.

800.385.0075
www.playspec.com
sales@playspec.com



Greenwood Local Park

playground
Specialists Inc.

800.385.0075
www.playspec.com
sales@playspec.com



Greenwood Local Park

playground
Specialists Inc.

800.385.0075
www.playspec.com
sales@playspec.com



Greenwood Local Park

playground
Specialists Inc.

800.385.0075
www.playspec.com
sales@playspec.com



Greenwood Local Park

playground
Specialists Inc.

800.385.0075
www.playspec.com
sales@playspec.com



Greenwood Local Park

playground
Specialists Inc.

800.385.0075
www.playspec.com
sales@playspec.com



Greenwood Local Park

playground
Specialists Inc.

800.385.0075
www.playspec.com
sales@playspec.com



PLAYGROUND SPECIALISTS INC.
29 APPLES CHURCH ROAD
THURMONT, MD 21788

EQUIPMENT SIZE:
X' x Y' x Z'

USE ZONE:
X' x Y'

AREA:
5149 SqFt.

PERIMETER:
288 Ft.

FALL HEIGHT:
9 Ft.

USER CAPACITY:
102

AGE GROUP:
2-12

ADA SCHEDULE	Total Elevated Play Activities: X		
	Total Ground-Level Play Activities: X		
	Accessible Elevated Activities	Accessible Ground-Level Activities	Accessible Ground-Level Play Types
Required	X	X	X
Provided	X	X	X

✓ ASTM F1487-11
✓ CPSC #325



PROJECT NO:
P030623-1A


SCALE:
3/32"=1'-0"

DRAWN BY:
AMCGUIRE

Paper Size

DATE:
06-MARCH-23

B

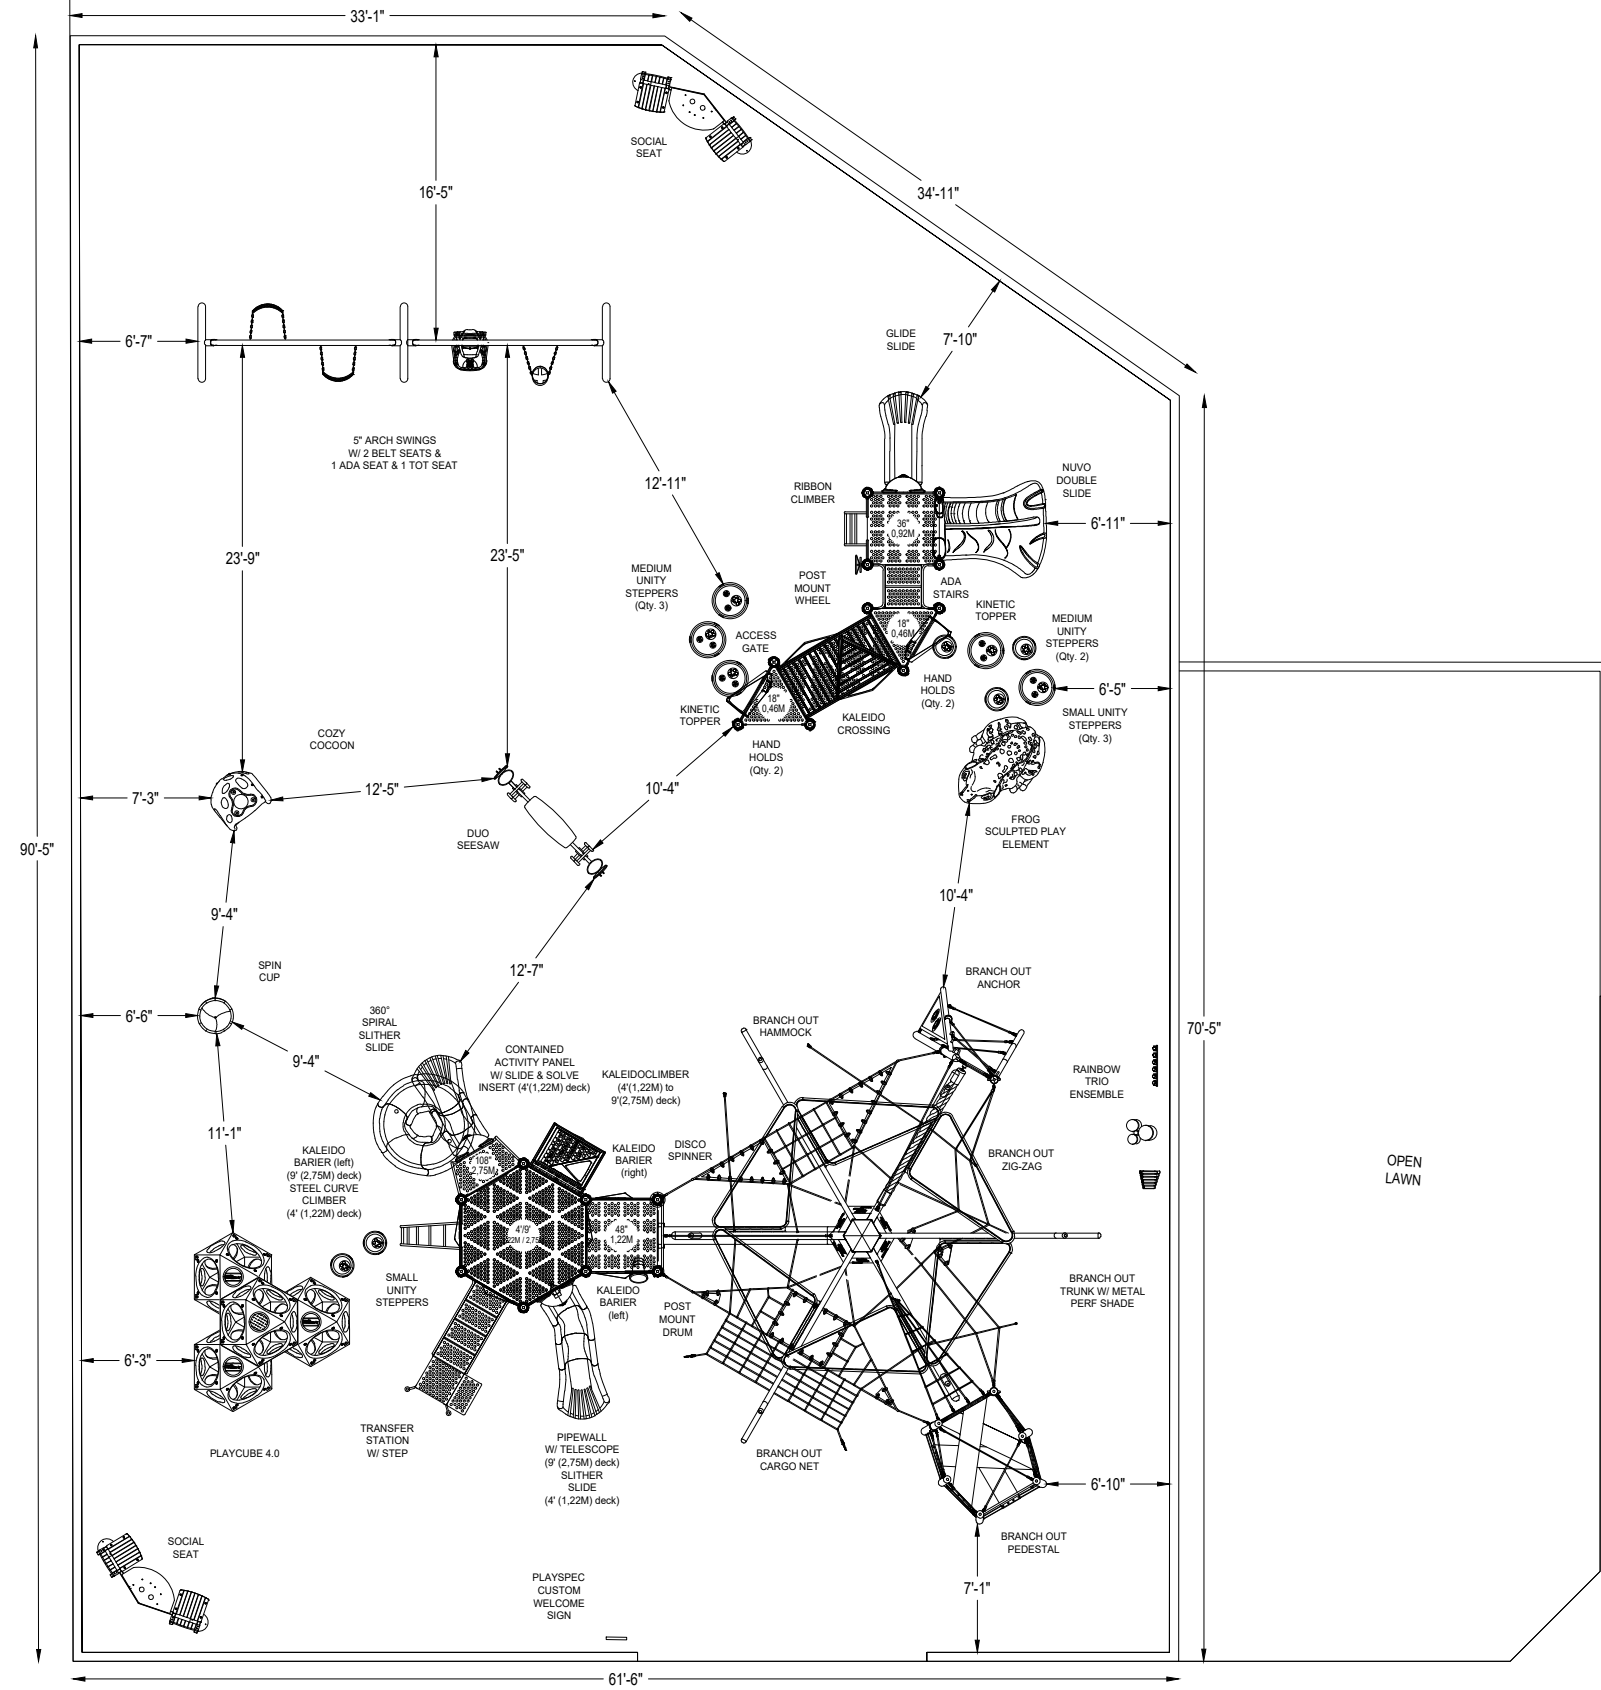

*PLAYGROUND SUPERVISION REQUIRED

Greenwood LP
Option 2