



Indian Spring Terrace

playground
Specialists Inc.

800.385.0075 | www.playspec.com

- Forest Green
- Cobalt
- White
- Cobalt-Sand
- Gray



Indian Spring Terrace

playground
Specialists Inc.

800.385.0075 | www.playspec.com

- Forest Green
- Cobalt
- White
- Cobalt-Sand
- Gray



Indian Spring Terrace

playground
Specialists Inc.

800.385.0075 | www.playspec.com

- Forest Green
- Cobalt
- White
- Cobalt-Sand
- Gray



Indian Spring Terrace

playground
Specialists Inc.

800.385.0075 | www.playspec.com

- Forest Green
- Cobalt
- White
- Cobalt-Sand
- Gray



Indian Spring Terrace

playground
Specialists Inc.

800.385.0075 | www.playspec.com

- Forest Green
- Cobalt
- White
- Cobalt-Sand
- Gray



Indian Spring Terrace

playground
Specialists Inc.

800.385.0075 | www.playspec.com

- Forest Green
- Cobalt
- White
- Cobalt-Sand
- Gray



Indian Spring Terrace

playground
Specialists Inc.

800.385.0075 | www.playspec.com

- Forest Green
- Cobalt
- White
- Cobalt-Sand
- Gray



Indian Spring Terrace

playground
Specialists Inc.

800.385.0075 | www.playspec.com

- Forest Green
- Cobalt
- White
- Cobalt-Sand
- Gray



Indian Spring Terrace

playground
Specialists Inc.

800.385.0075 | www.playspec.com

- Forest Green
- Cobalt
- White
- Cobalt-Sand
- Gray

29 APPLES CHURCH ROAD
THURMONT MD 21788
800-385-0075
WWW.PLAYSPEC.COM

EQUIPMENT SIZE:
X' x Y' x Z'

USE ZONE:
X' x Y'

AREA: **4422 SqFt.** PERIMETER: **255 Ft.**

FALL HEIGHT:
9 Ft.

USER CAPACITY: **110** AGE GROUP: **2-12**

✓ ASTM F1487-21
✓ CPSC #325



PROJECT NO:
P121823-32A

SCALE:
1/8"=1'-0"


DRAWN BY:
AMCGUIRE

Paper Size

DATE:
18-DEC-23

B

Indian Spring Terrace Local Park

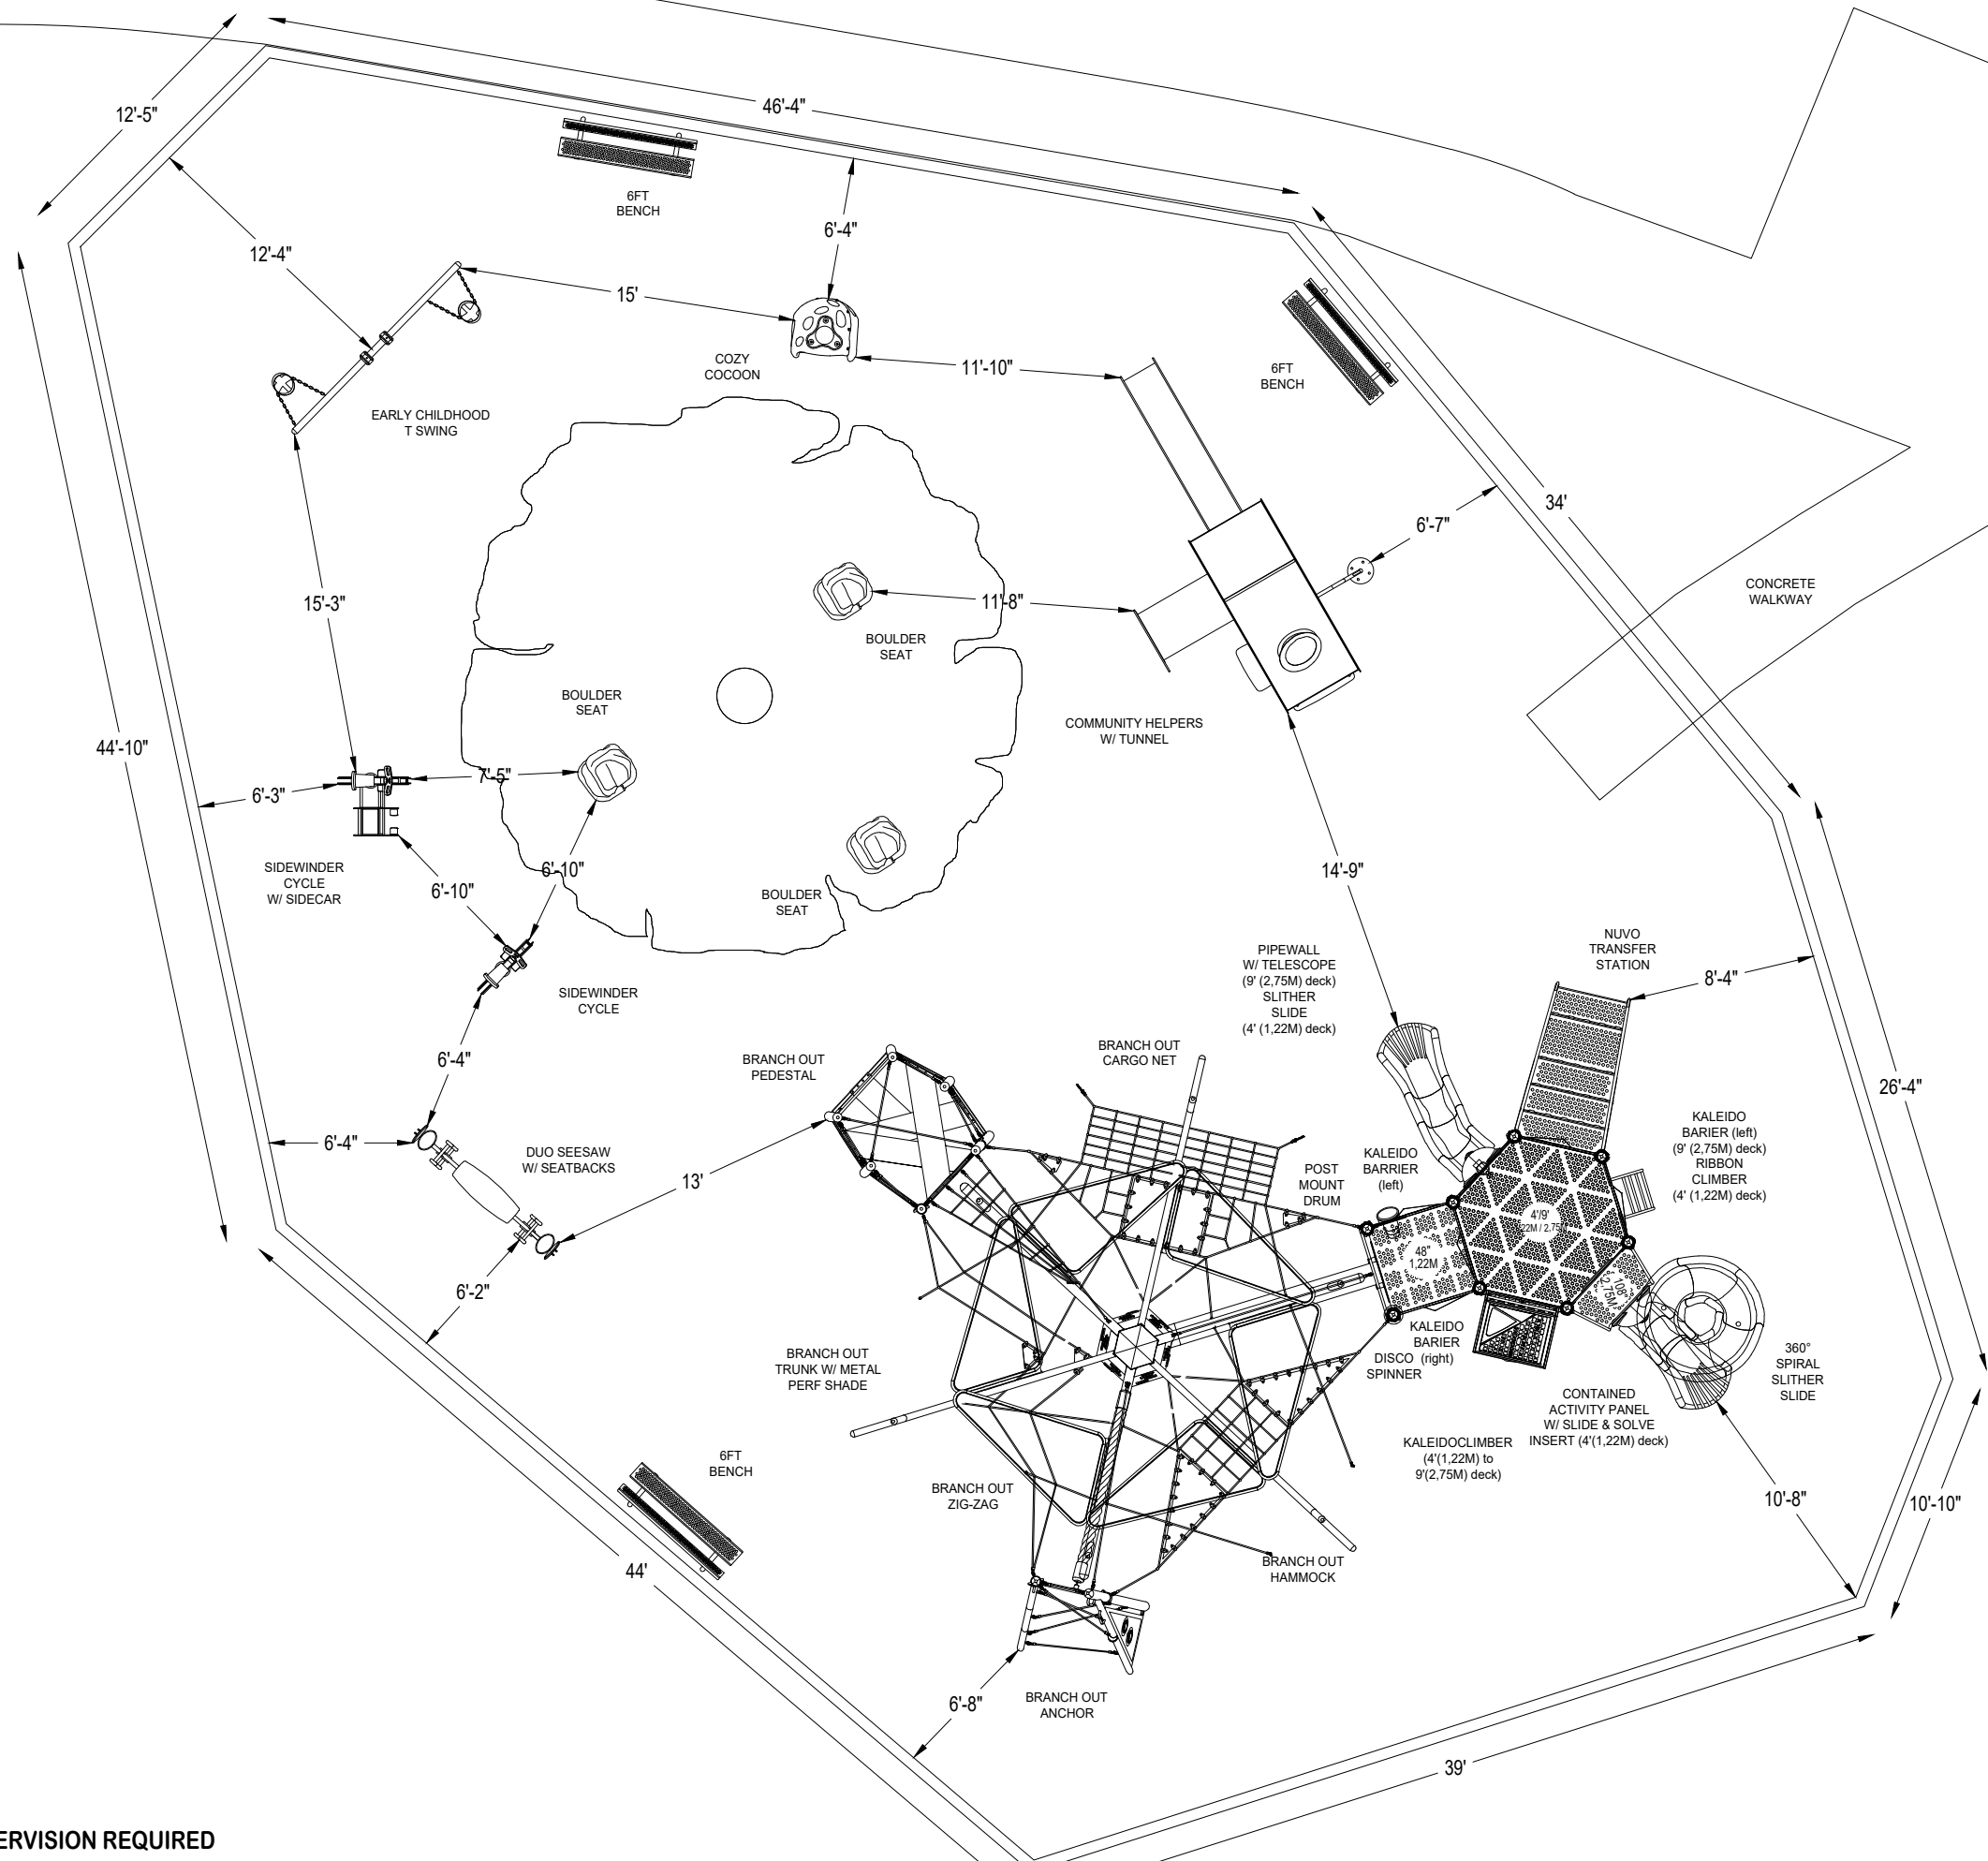

*PLAYGROUND SUPERVISION REQUIRED